

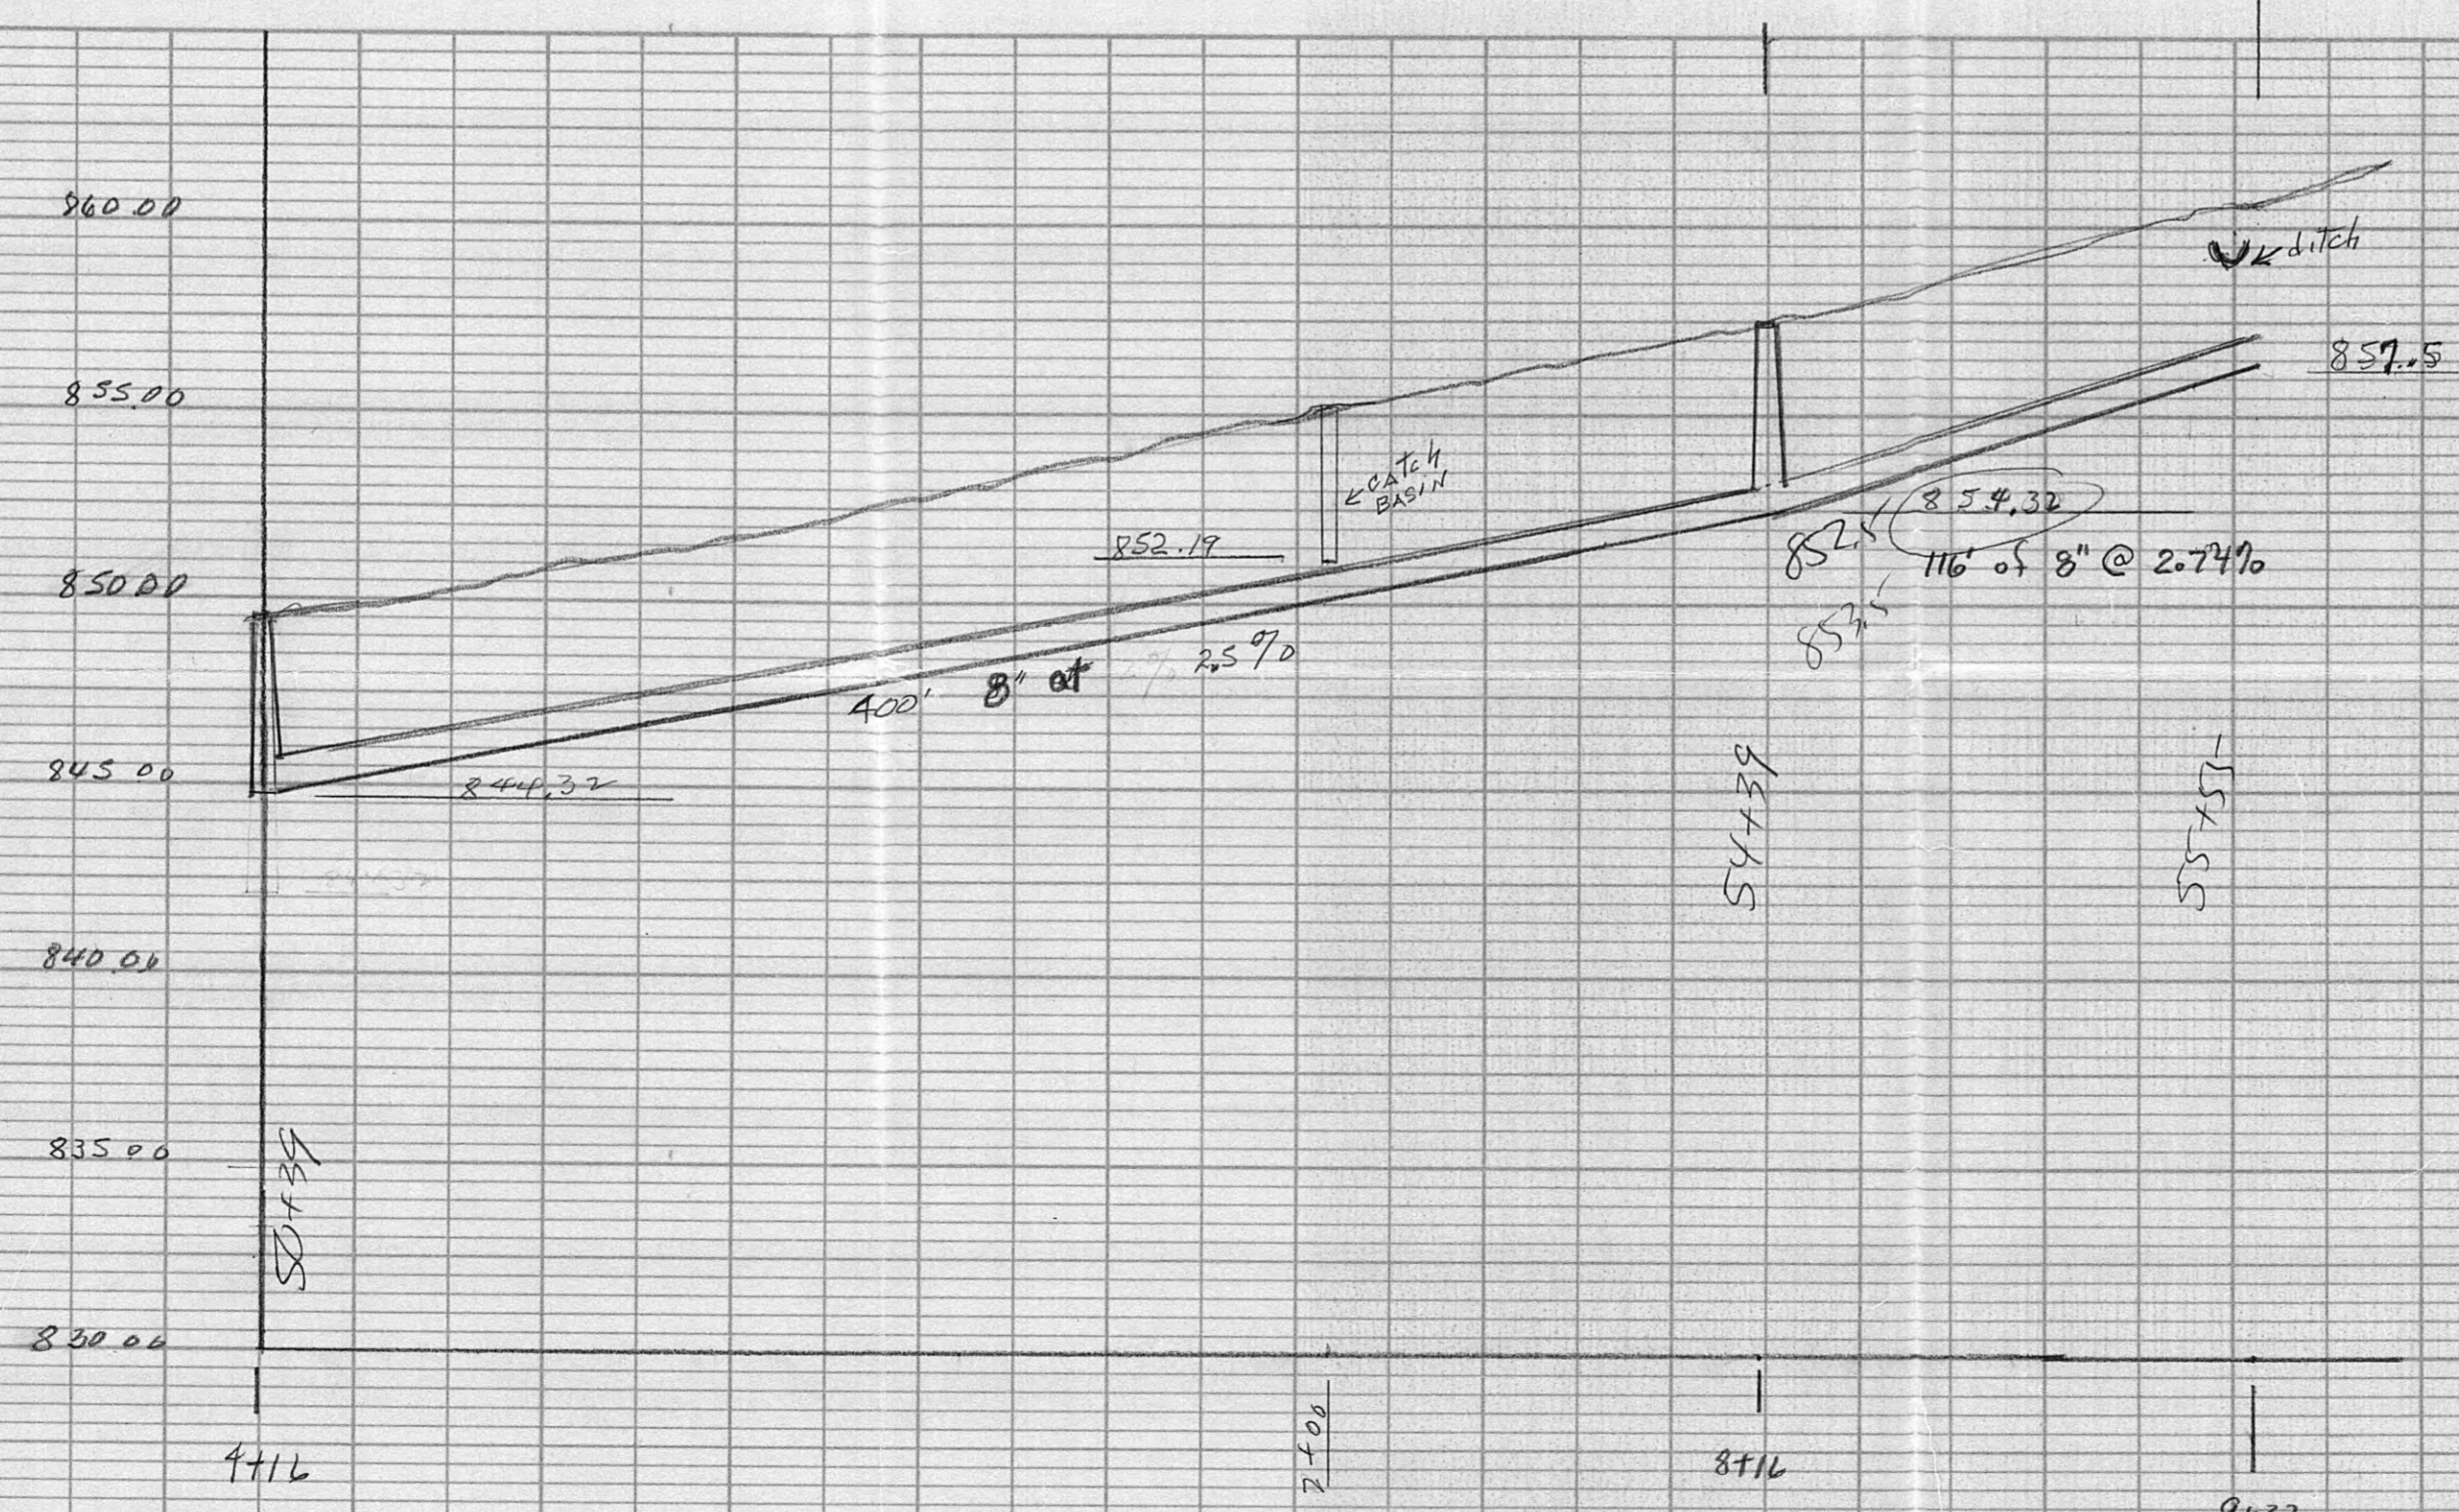


PLAN
 SURVEYED BY: _____ DATE: _____
 NOTE BOOK No. _____
 ALIGNMENT CHECKED: _____
 FT. OF WAY CHECKED: _____

PROFILE
 SURVEYED BY: _____ DATE: _____
 NOTE BOOK No. _____
 GRADES CHECKED: _____
 R. M. NOTED: _____
 STRUCTURE LOCATIONS CHECKED: _____

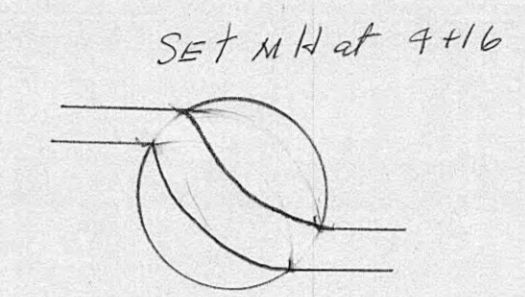

HARRIMAN UTILITY BOARD
 HARRIMAN TENN
 SEWER IMPROVEMENT
 SCALE 1"=HOR 50' VET 5"
 D LINE STA 50+39 TO STA 55+55
 DRAWING NO S155 D

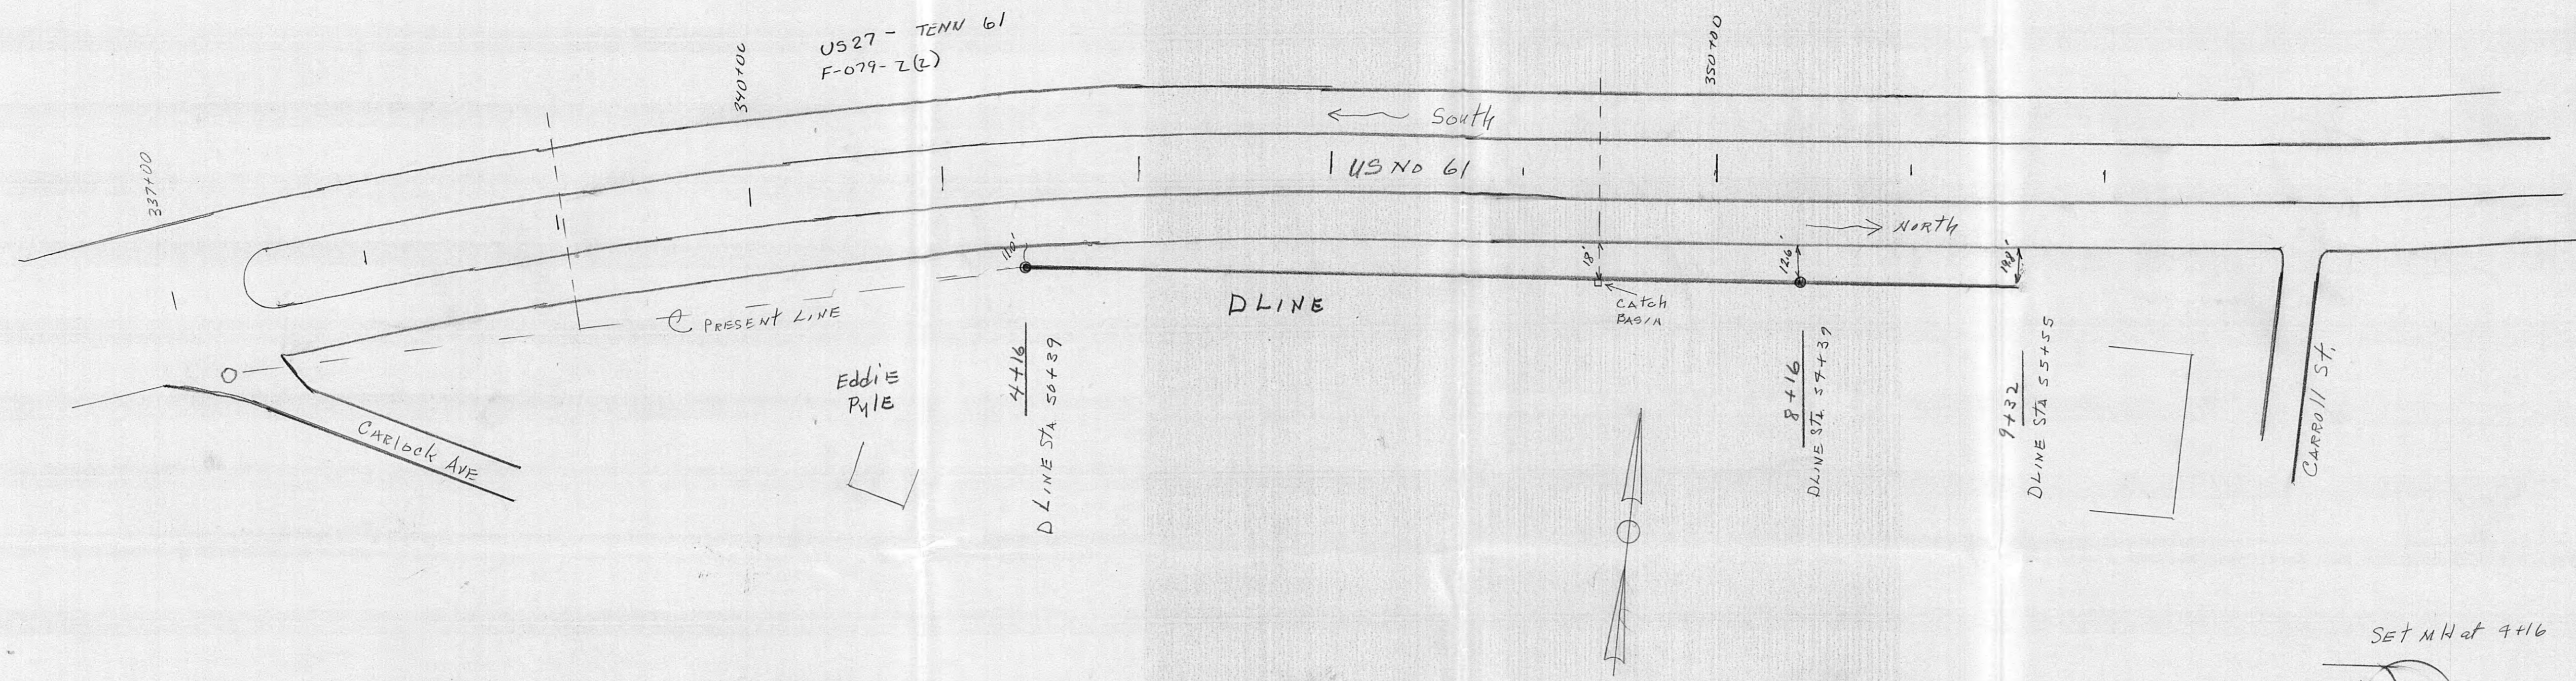