
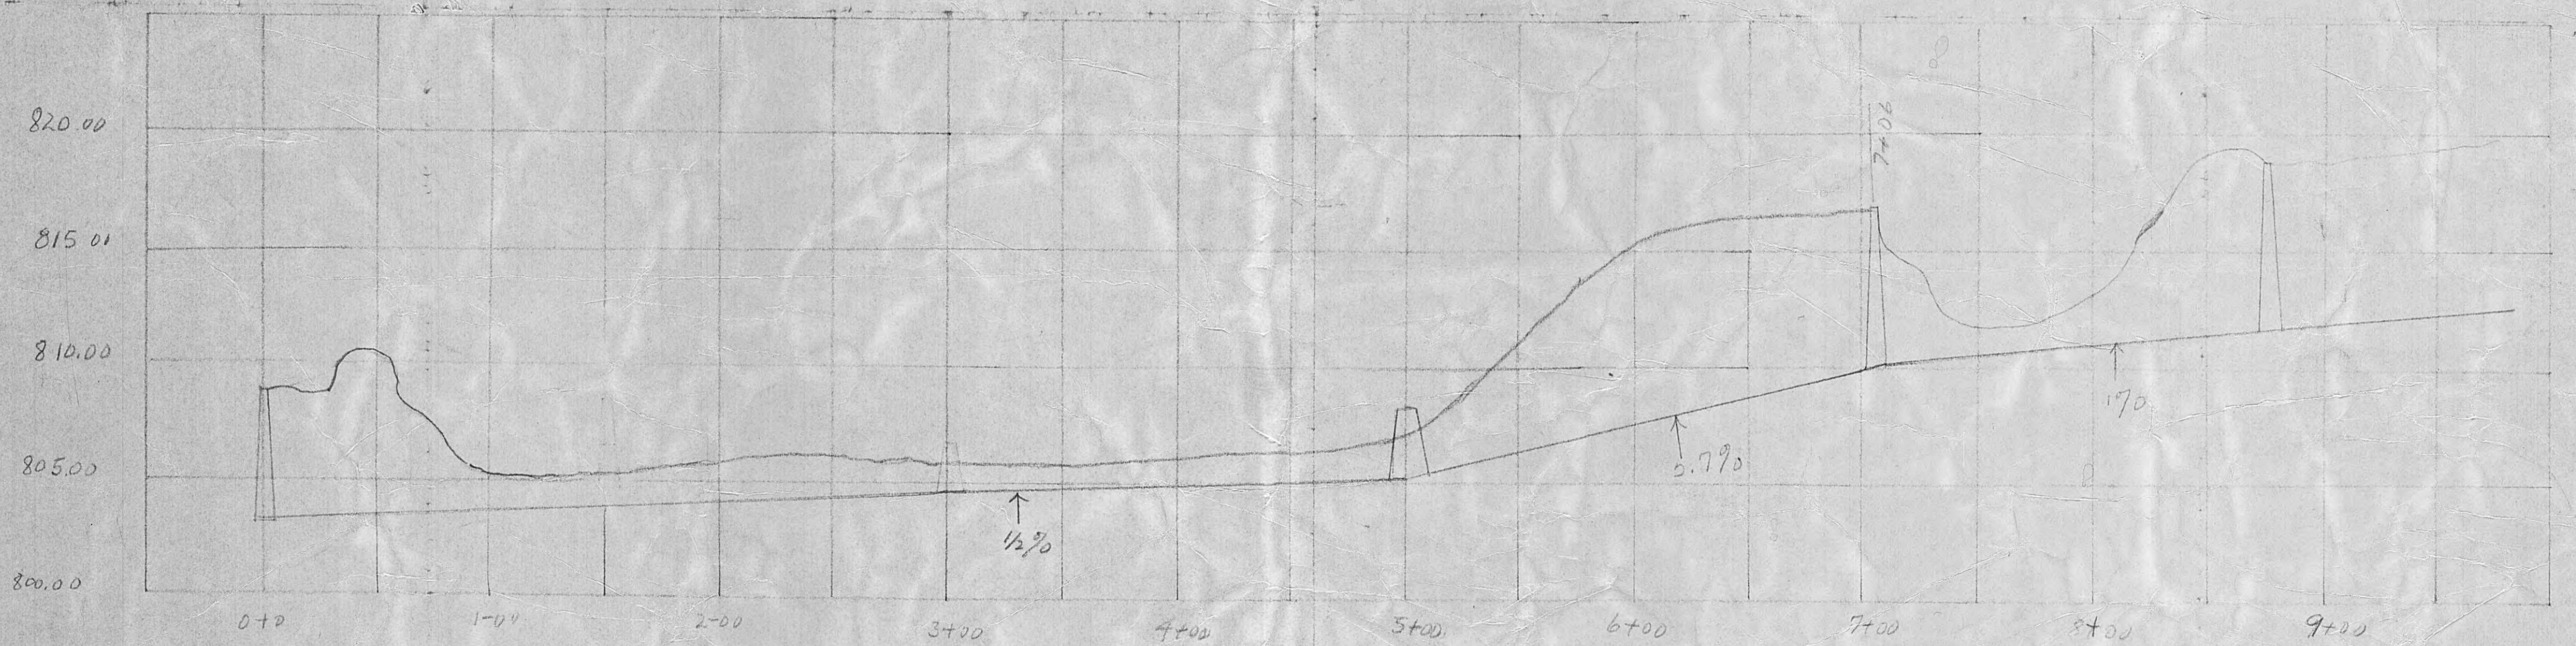


EMORY GAP

320

325

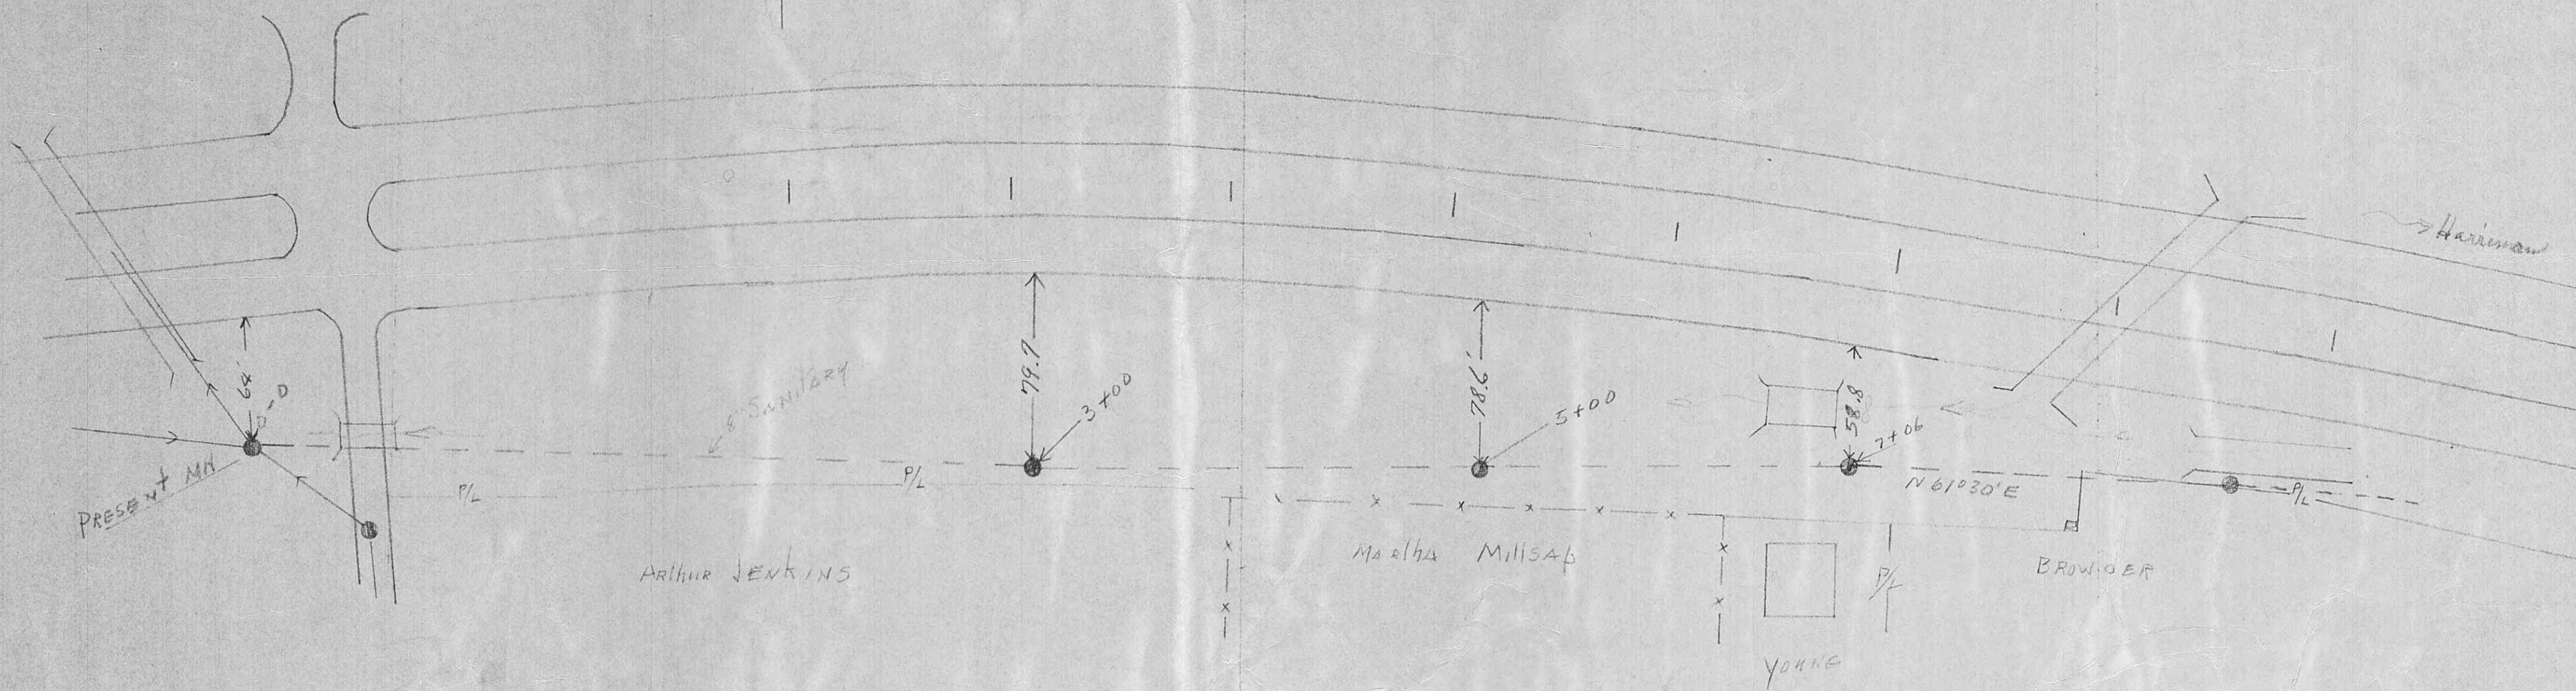

HARRIMAN Utility Board
 HARRIMAN TENN
 SEWERAGE System IMPROVEMENT
 Scale As Shown